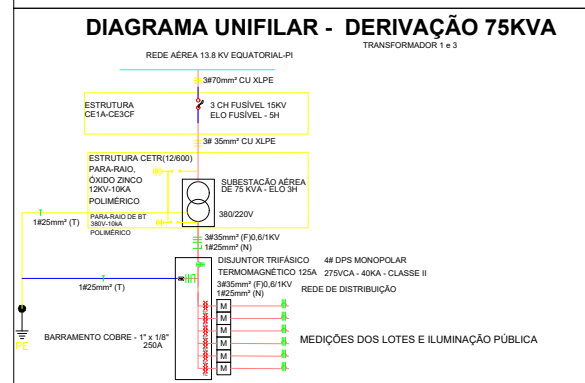
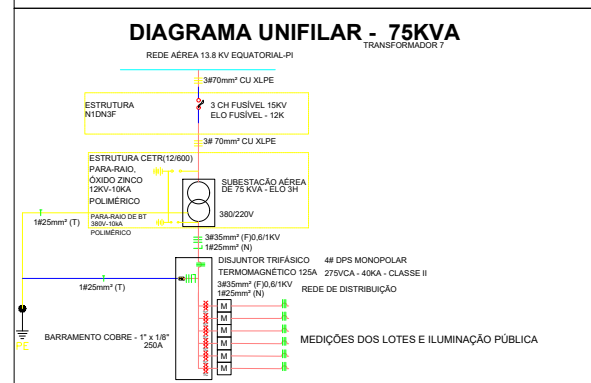
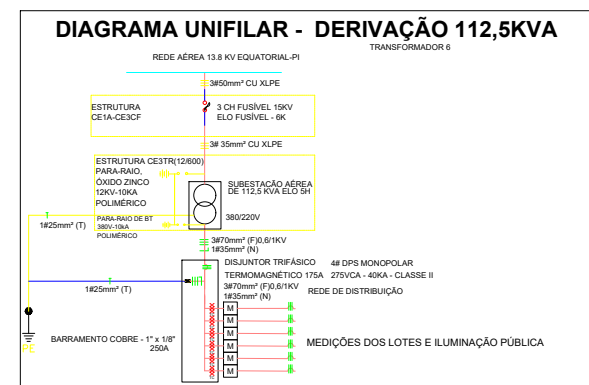
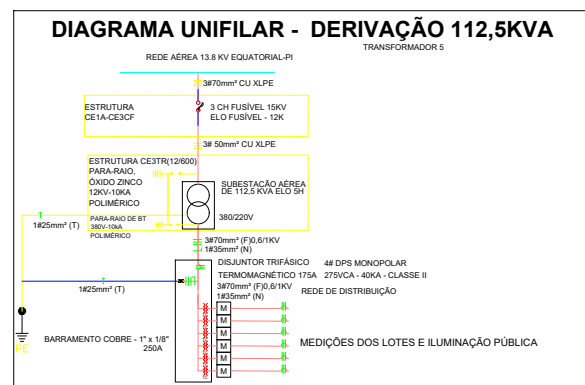
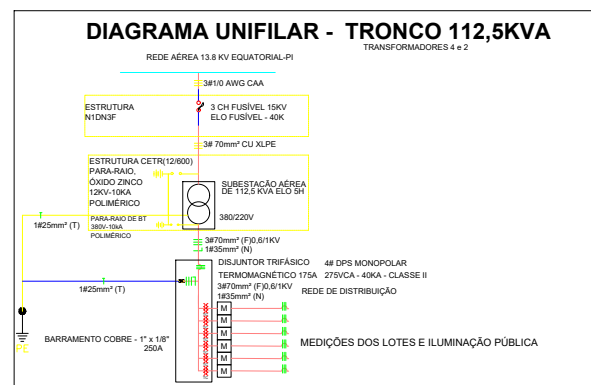
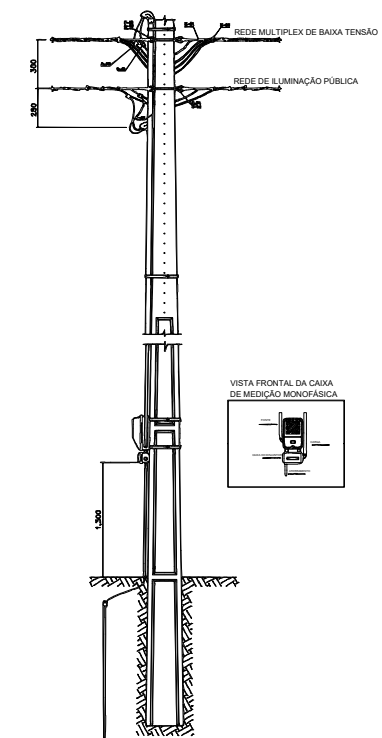
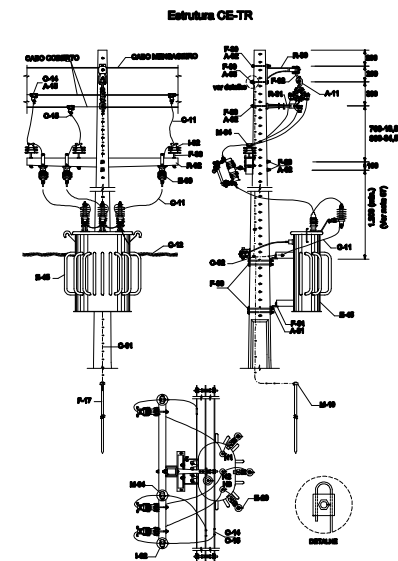


Daniel José da Silva Zacarias
EPA/ELE/ROB/A
CITA/TER/00000002

LEGENDA

	- SECCION. DE REDE BT INSTALAR		- POSTE INSTALADO		- PARA-RAIO DE BT
	- SECCION. INSTALADO		- POSTE À INSTALAR		- À RETIRAR
	- LAMPADA INSTALADA		- TRAFÓ INSTALADO		- À RETIRAR
	- LAMPADA A INST. VS(70W)		- TRAFÓ À INSTALAR		- À INSTALAR
	- ATERRA. BT. INSTALADO		- P. RAIOS DE DISTRIB. INSTALADO		- À INSTALAR
	- ATERRA. MT/BT. INSTALAR		- P. RAIOS DE DISTRIB. À INSTALAR		- À INSTALAR
	- SEM MEDIÇÃO		- CHAVE FUSÍVEL		- À INSTALAR
	- COM MEDIÇÃO		- MEDIÇÃO ILUMINAÇÃO PÚBLICA		- À INSTALAR
	- CHAVE FACA		- CHAVE FUSÍVEL PROJETADA		- À INSTALAR

PROJETO ELÉTRICO

PRANCHA: 01/01	ESCALA: 1:1000
-------------------	-------------------